

Project

'Salt & Light...'

St. Lukes Church

Site Development Proposal

Client

St Lukes Uniting Church

Highton, Geelong

Drawings

Site Masterplan

Scale

Scale 1:200

0361215m

Sheet Size: A2

Design Team

Igor Martek, Stewart Highton, Mark Mong



In collaboration with the Congregation of St Lukes

Date

15 December 2021



Scenic Road

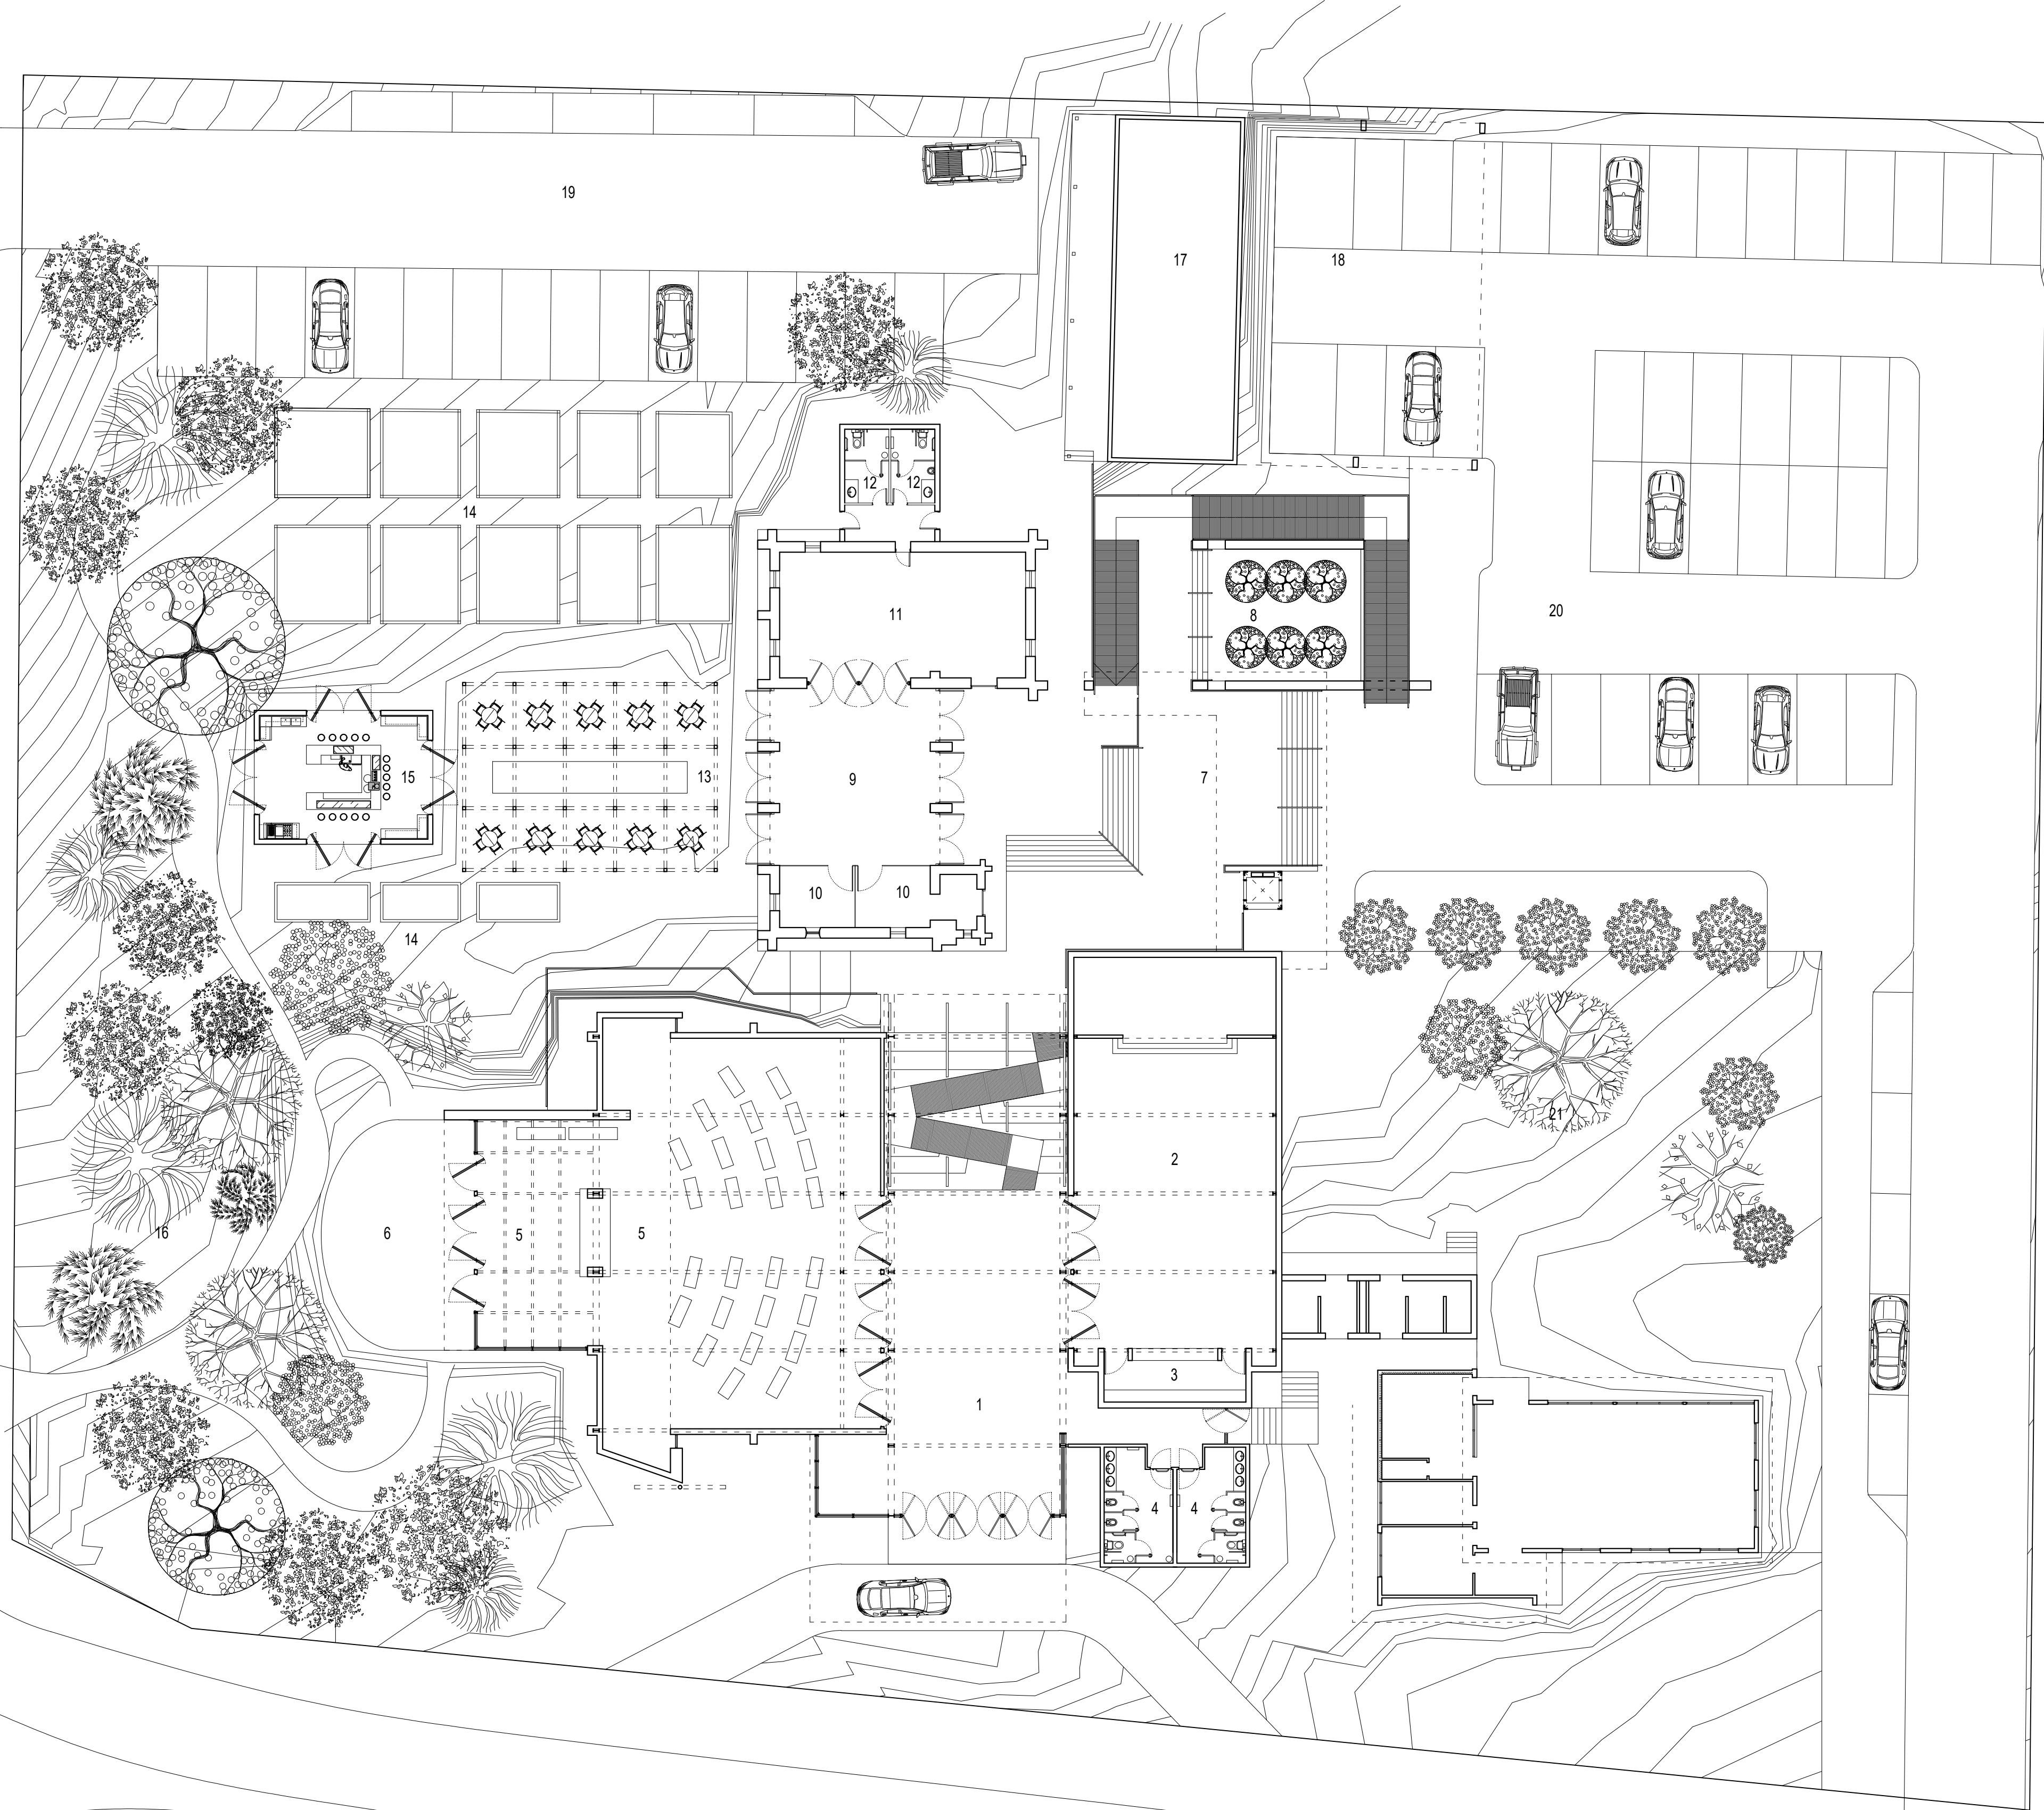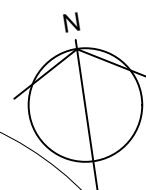

- 1 Atrium
- 2 Hall
- 3 Kitchen
- 4 Toilets
- 5 Church
- 6 Garden Worship
- 7 Cloister
- 8 Memorial Garden
- 9 Event Space
- 10 Office
- 11 Conference/Meeting
- 12 Toilets
- 13 Courtyard/Garden
- 14 Market Garden
- 15 Garden Kitchen/Cafe
- 16 Community Garden
- 17 Mens Shed
- 18 Out Reach
- 19 Carpark 21 Spaces
- 20 Carpark 44 Spaces
- 21 Kinder

